


See Dwg. 2 On Sheet Sk-1

1 Foundation Key Plan
Scale: 1/32 = 1'-0"

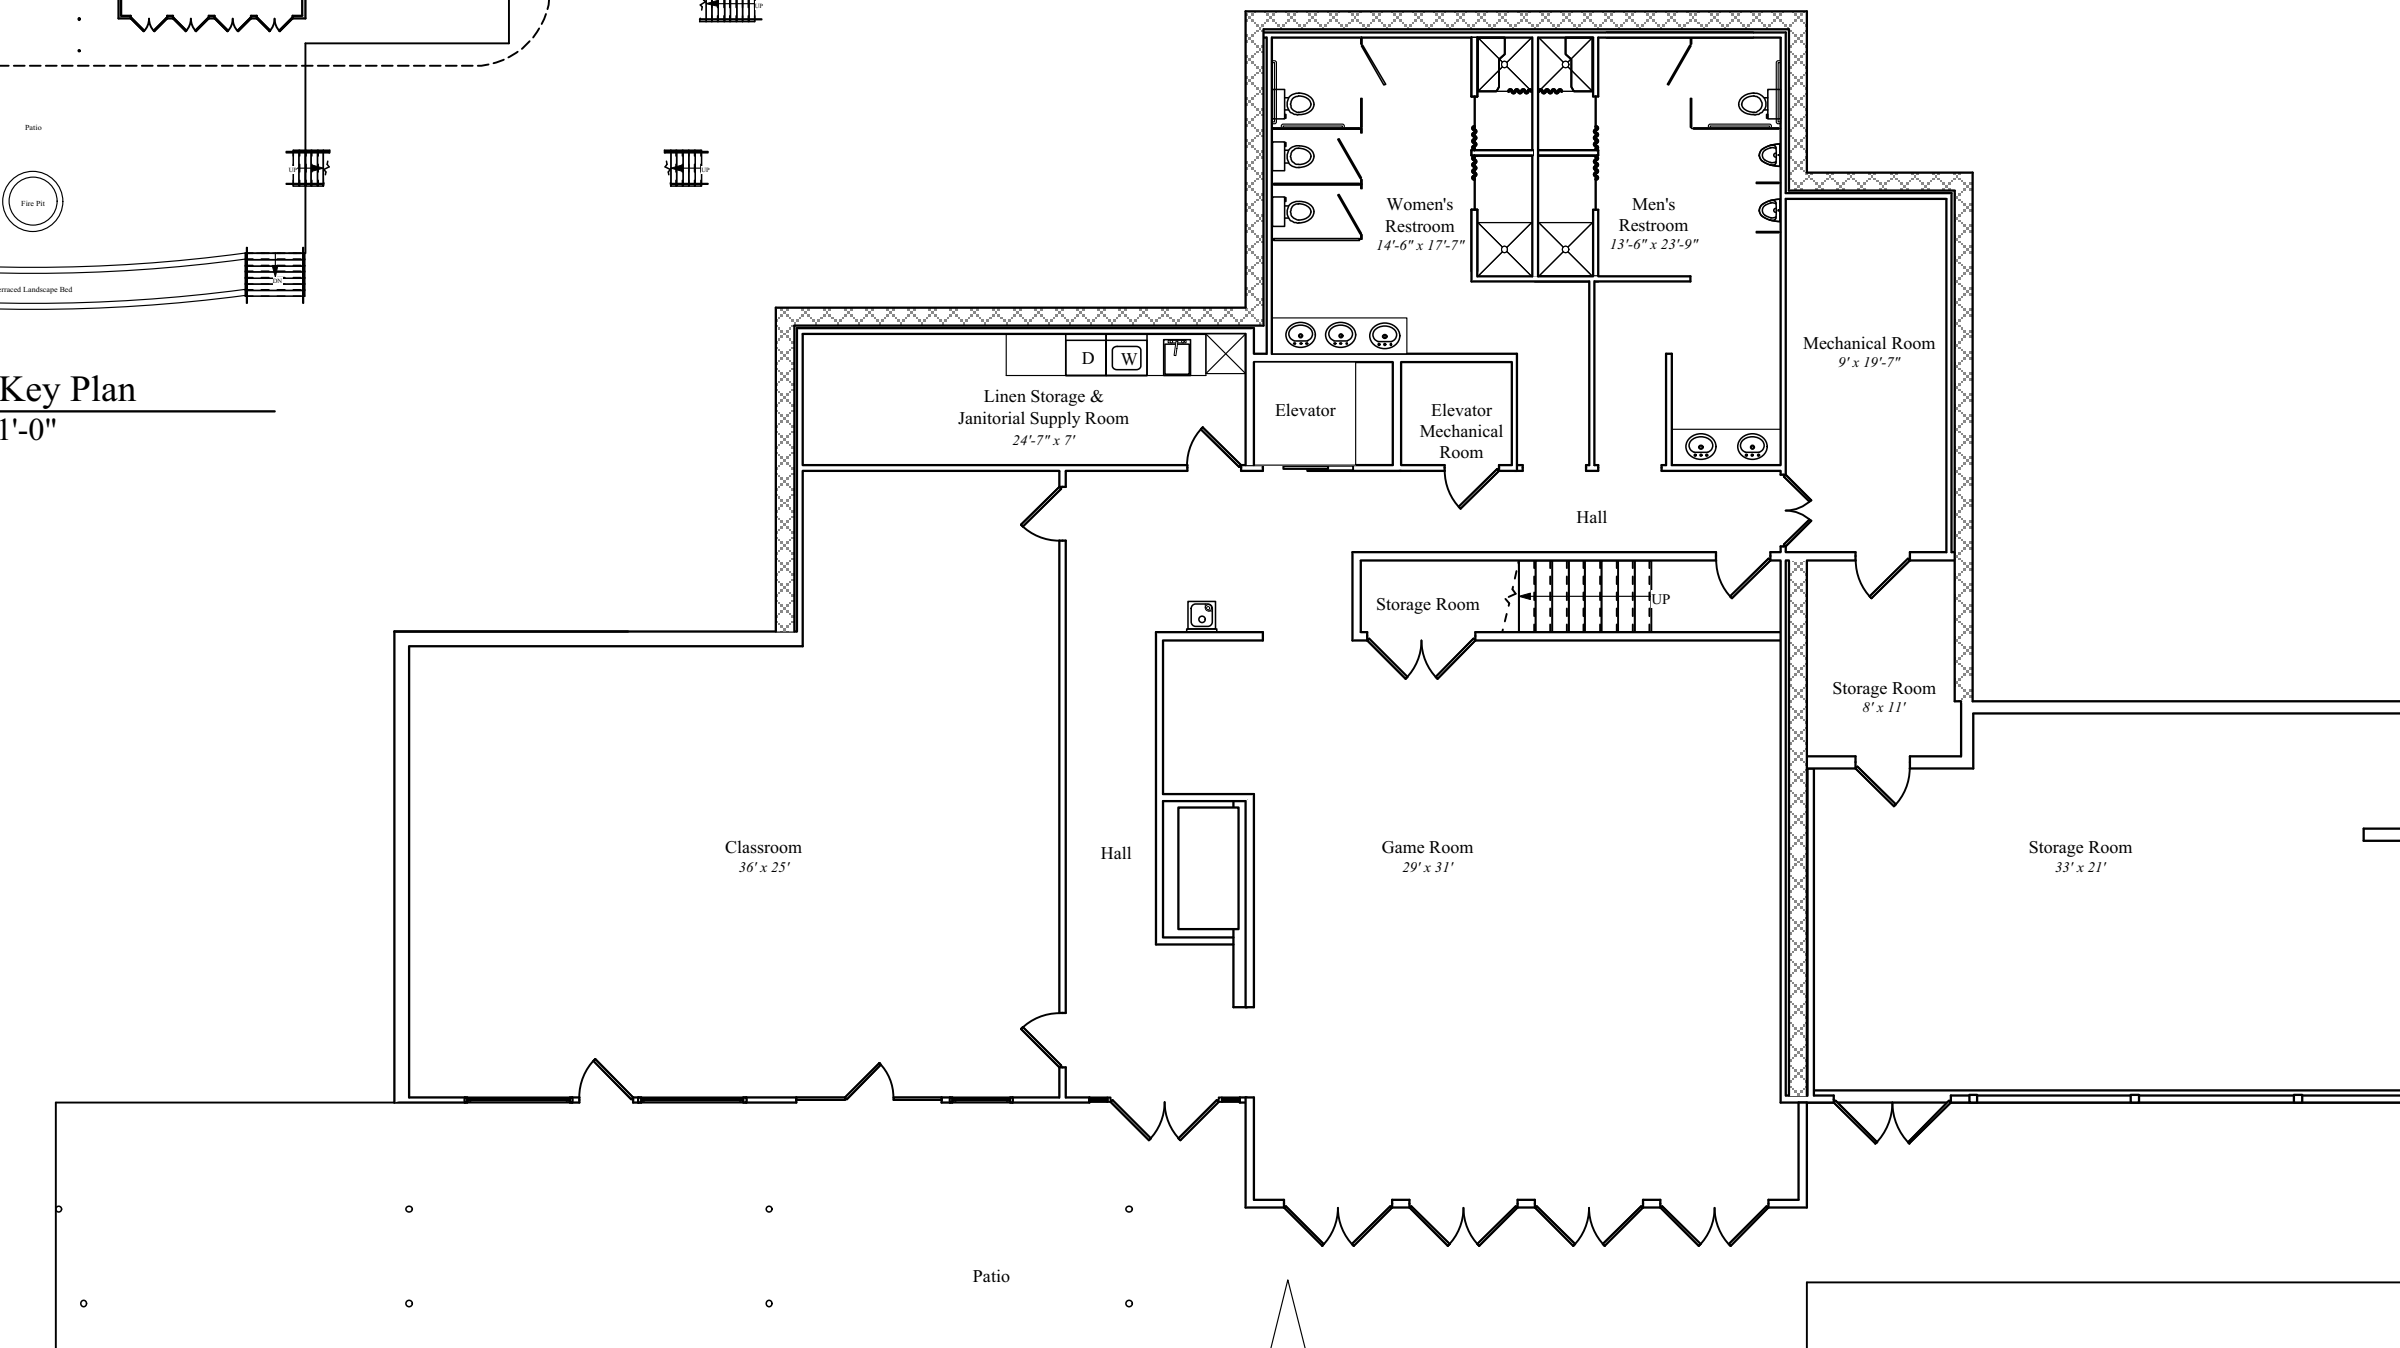


2 Foundation Plan
Scale: 3/32 = 1'-0"


Office: 301.387.7788	Address: 30 Skyview Drive McHenry, MD 21541	Date: 08/30/19	Project: Deep Creek Yacht Club
Fax: 301.387.7789	Email:	Designer: DMS	Location: 204 Yacht Club Road
License:	Web Site:	Scale: 3/32" = 1'-0"	Status: Preliminary- Not For Construction
		Paper Size: 11 x 17	Revised:

**DESIGN
STUDIO**

All rights reserved. No part of this document may be reproduced or transmitted in any form or by any means, electronic or mechanical, including photo copying, scanning or any information storage and retrieval system without permission in writing from the designer and DCL Design Studio.

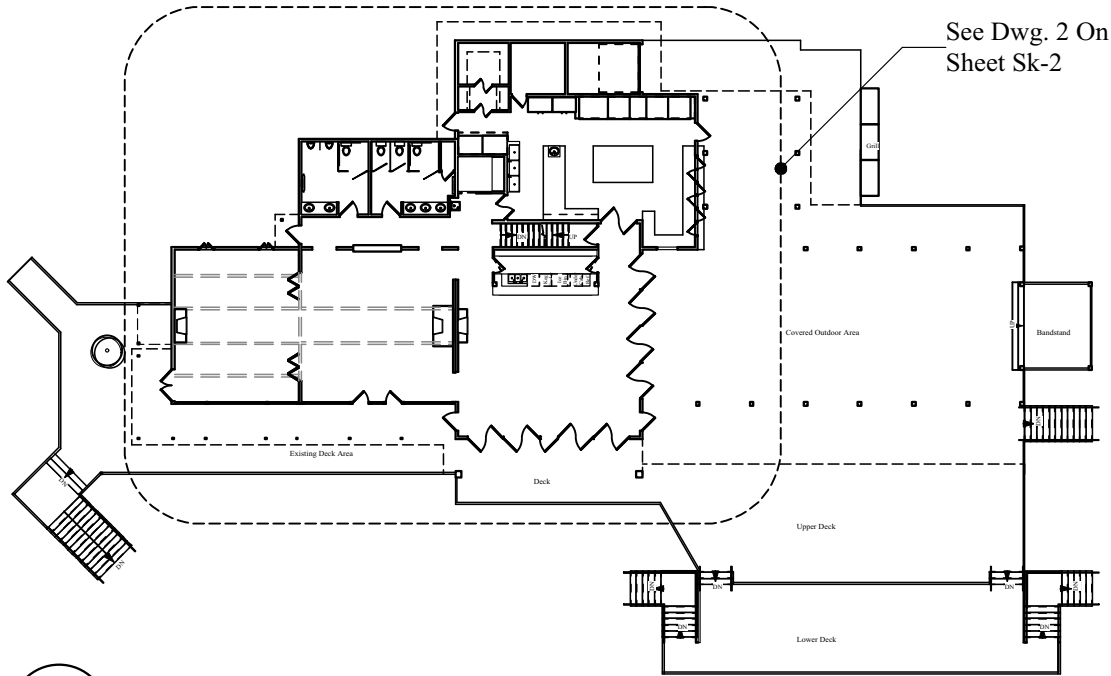

1 First Floor Key Plan
Scale: 1/32" = 1'-0"

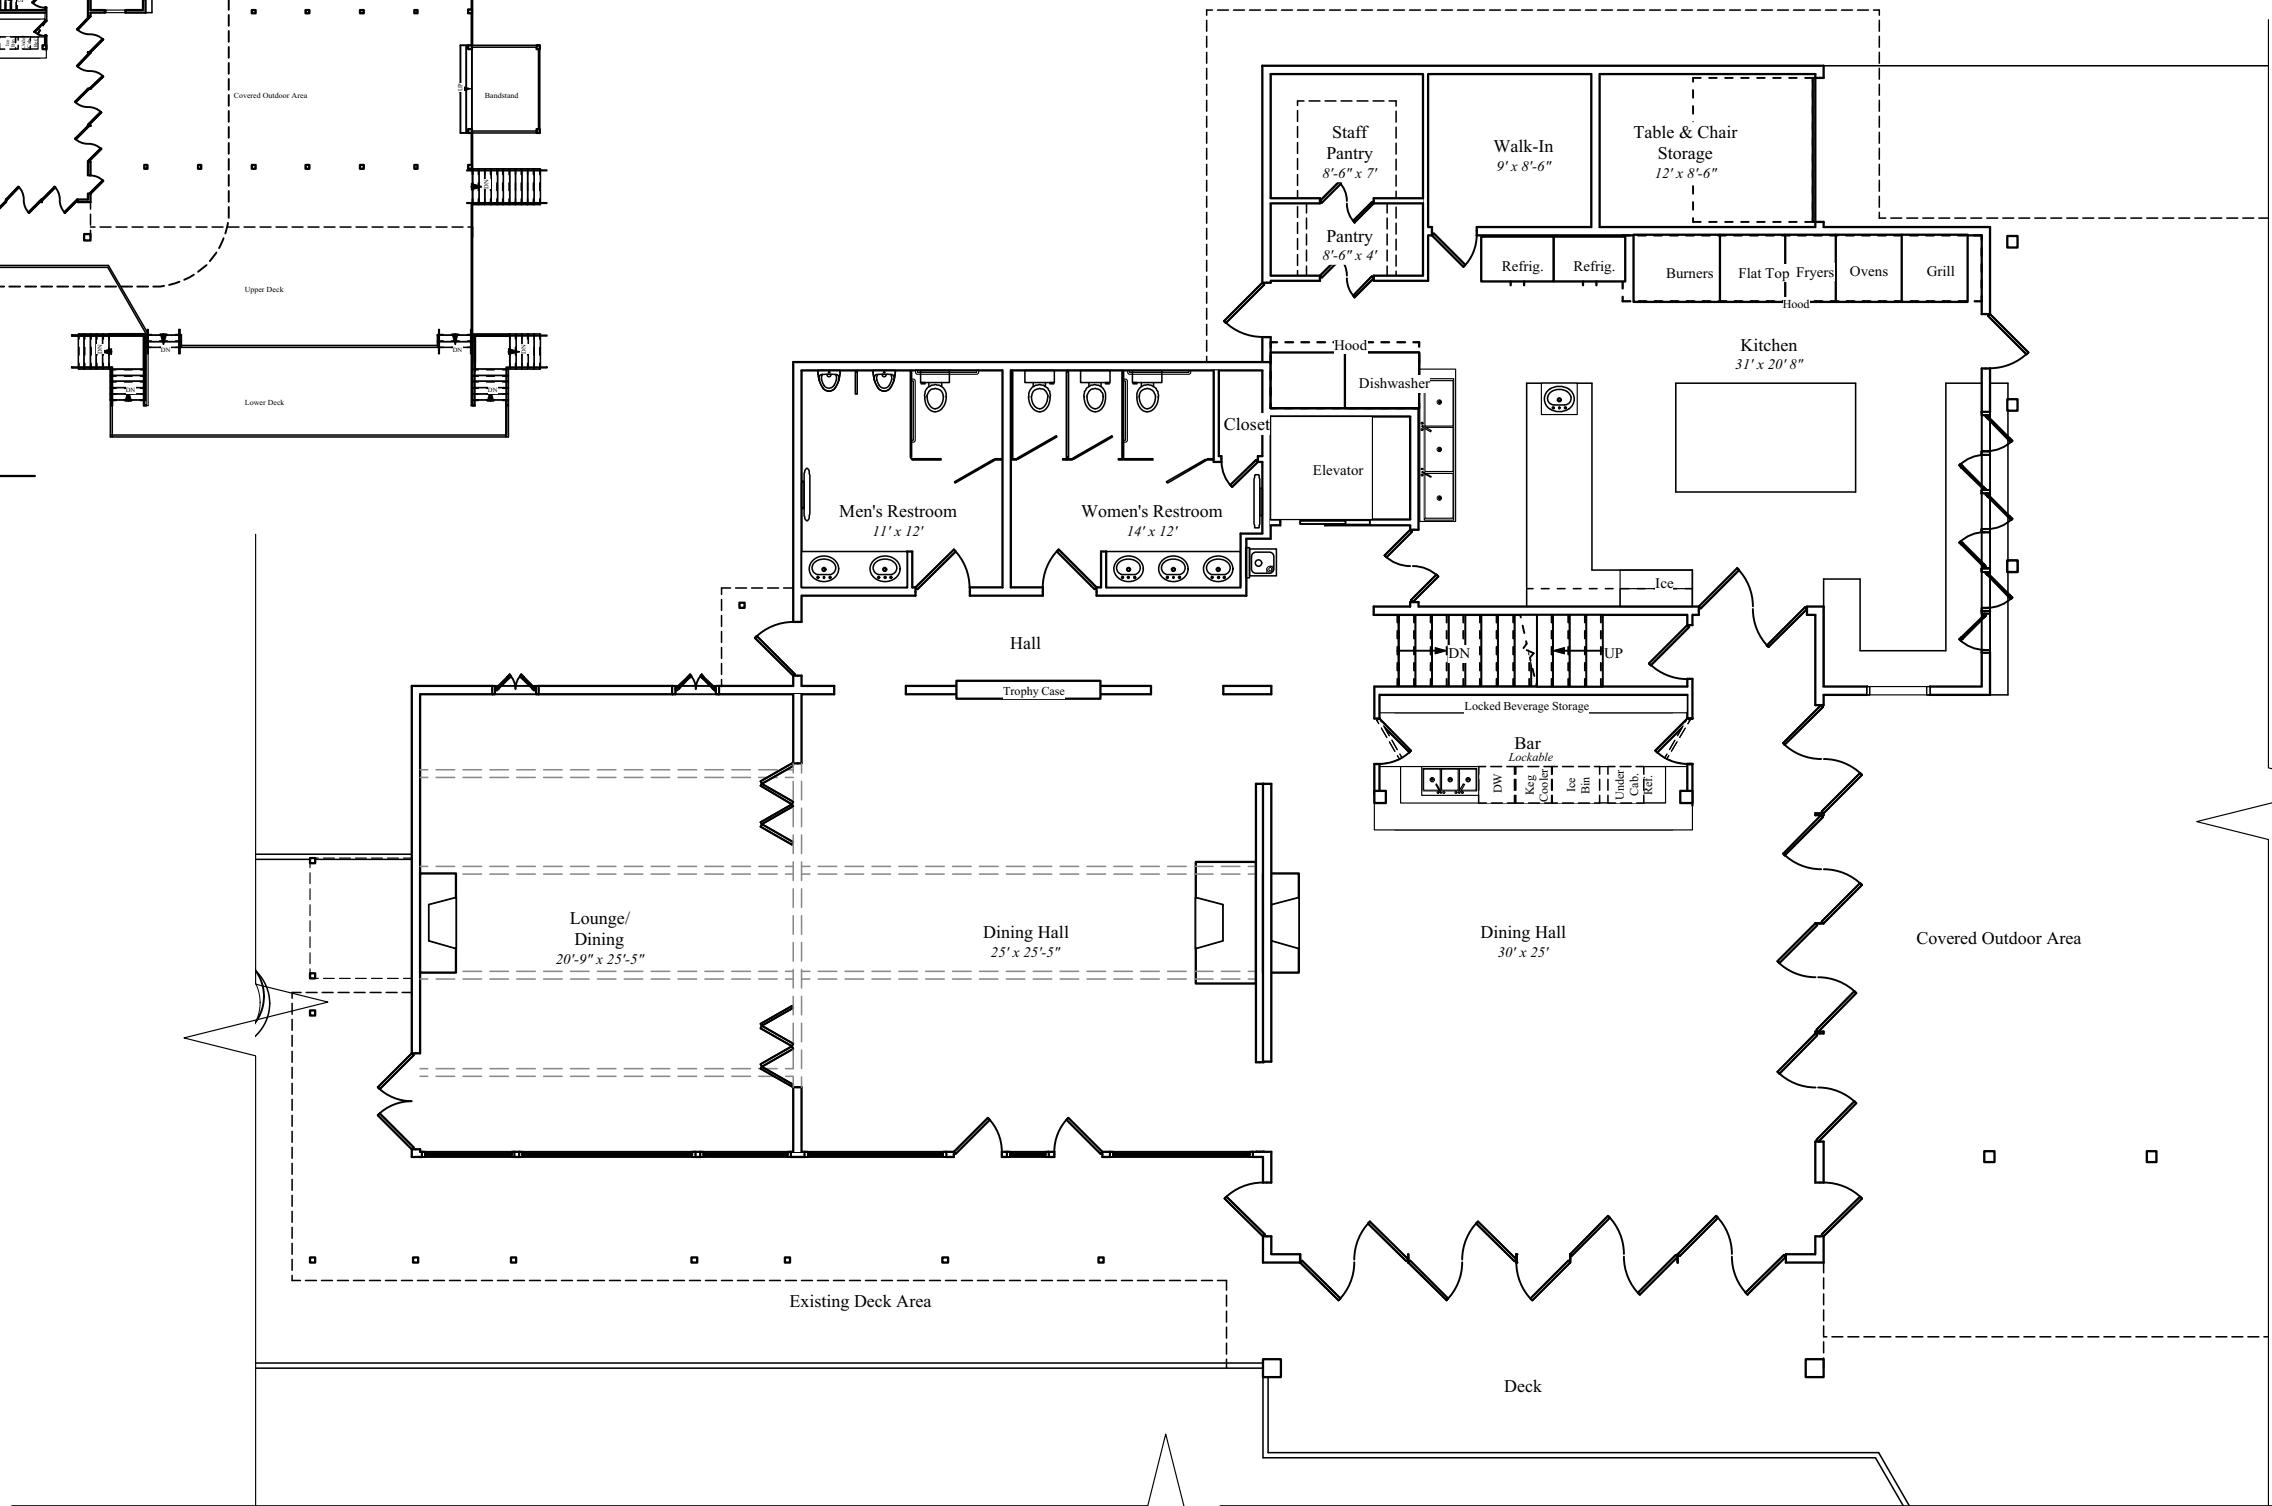


2 First Floor Plan
Scale: 3/32" = 1'-0"

Office: 301.387.7788	Date: 08/30/19	Project: Deep Creek Yacht Club
Fax: 301.387.7789	Designer: DMS	Location: 204 Yacht Club Road
License:	Scale: 3/32" = 1'-0"	Status: Preliminary- Not For Construction
Address: 30 Skyview Drive McHenry, MD 21541	Paper Size: 11 x 17	Revised:
Email:		
Web Site:		

**DESIGN
STUDIO**

1 Second Floor Plan
 Scale: 3/32" = 1'-0"

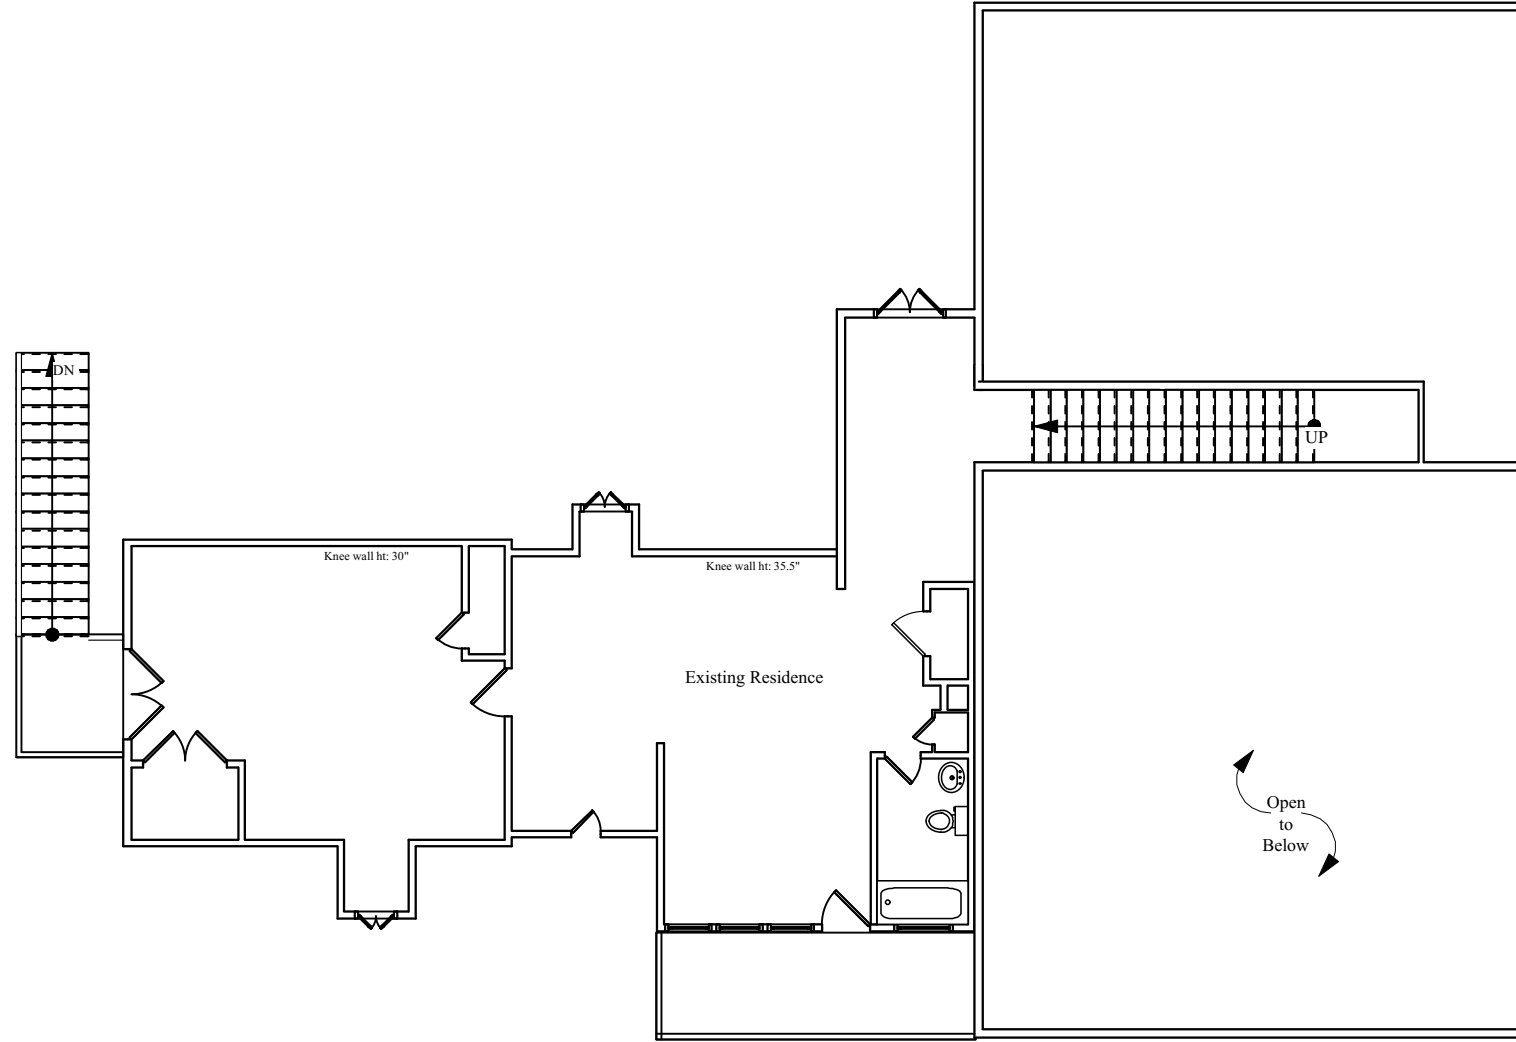


All rights reserved. No part of this document may be reproduced or transmitted in any form or by any means, electronic or mechanical, including photo copying, scanning or any information storage and retrieval system without permission in writing from the designer and DCL Design Studio.

Office: 301.387.7788	Address: 30 Skyview Drive	Date: 08/30/19	Project: Deep Creek Yacht Club
Fax: 301.387.7789	McHenry, MD 21541	Designer: DMS	Location: 204 Yacht Club Road
License:	Email:	Scale: 3/32" = 1'-0"	Status: Preliminary - Not For Construction
	Web Site:	Paper Size: 11 x 17	Revised:



1 Lake Elevation
1/16" = 1'-0"

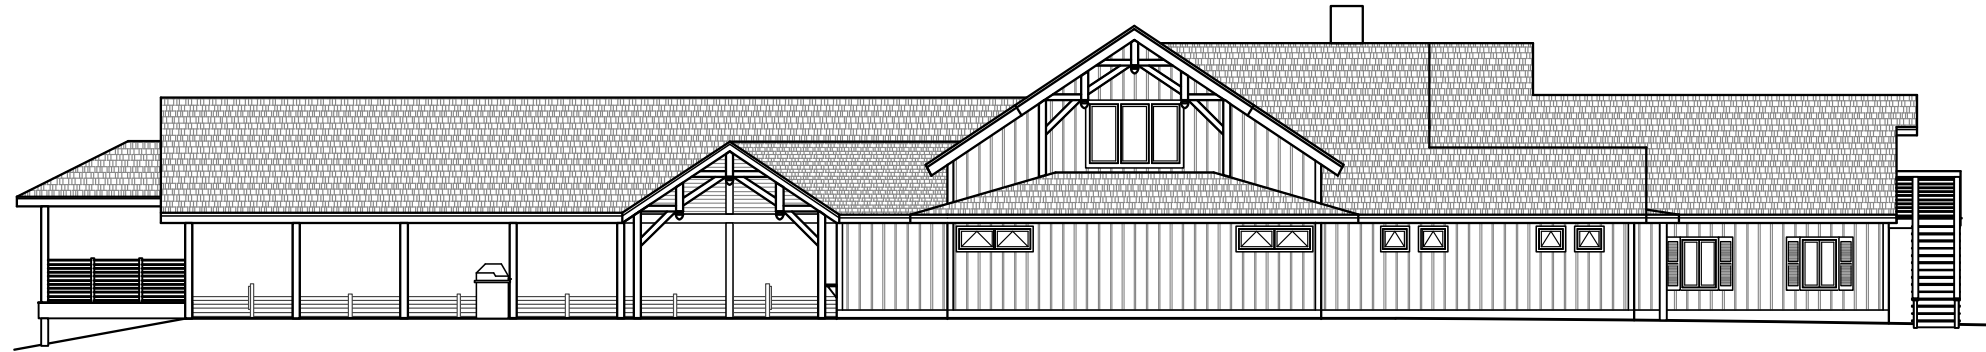

2 Entry Elevation
1/16" = 1'-0"

Office: 301.387.7788	Address: 30 Skyview Drive	Date: 08/30/19	Project: Deep Creek Yacht Club
Fax: 301.387.7789	McHenry, MD 21541	Designer: DMS	Location: 204 Yacht Club Road
License:	Email:	Scale: 3/32" = 1'-0"	Status: Preliminary- Not For Construction
	Web Site:	Paper Size: 11 x 17	Revised:

DCL
DESIGN
STUDIO