


# Deep Creek Yacht Club at Turkey Neck



Proposed Club House Addition  
& Renovation Drawings

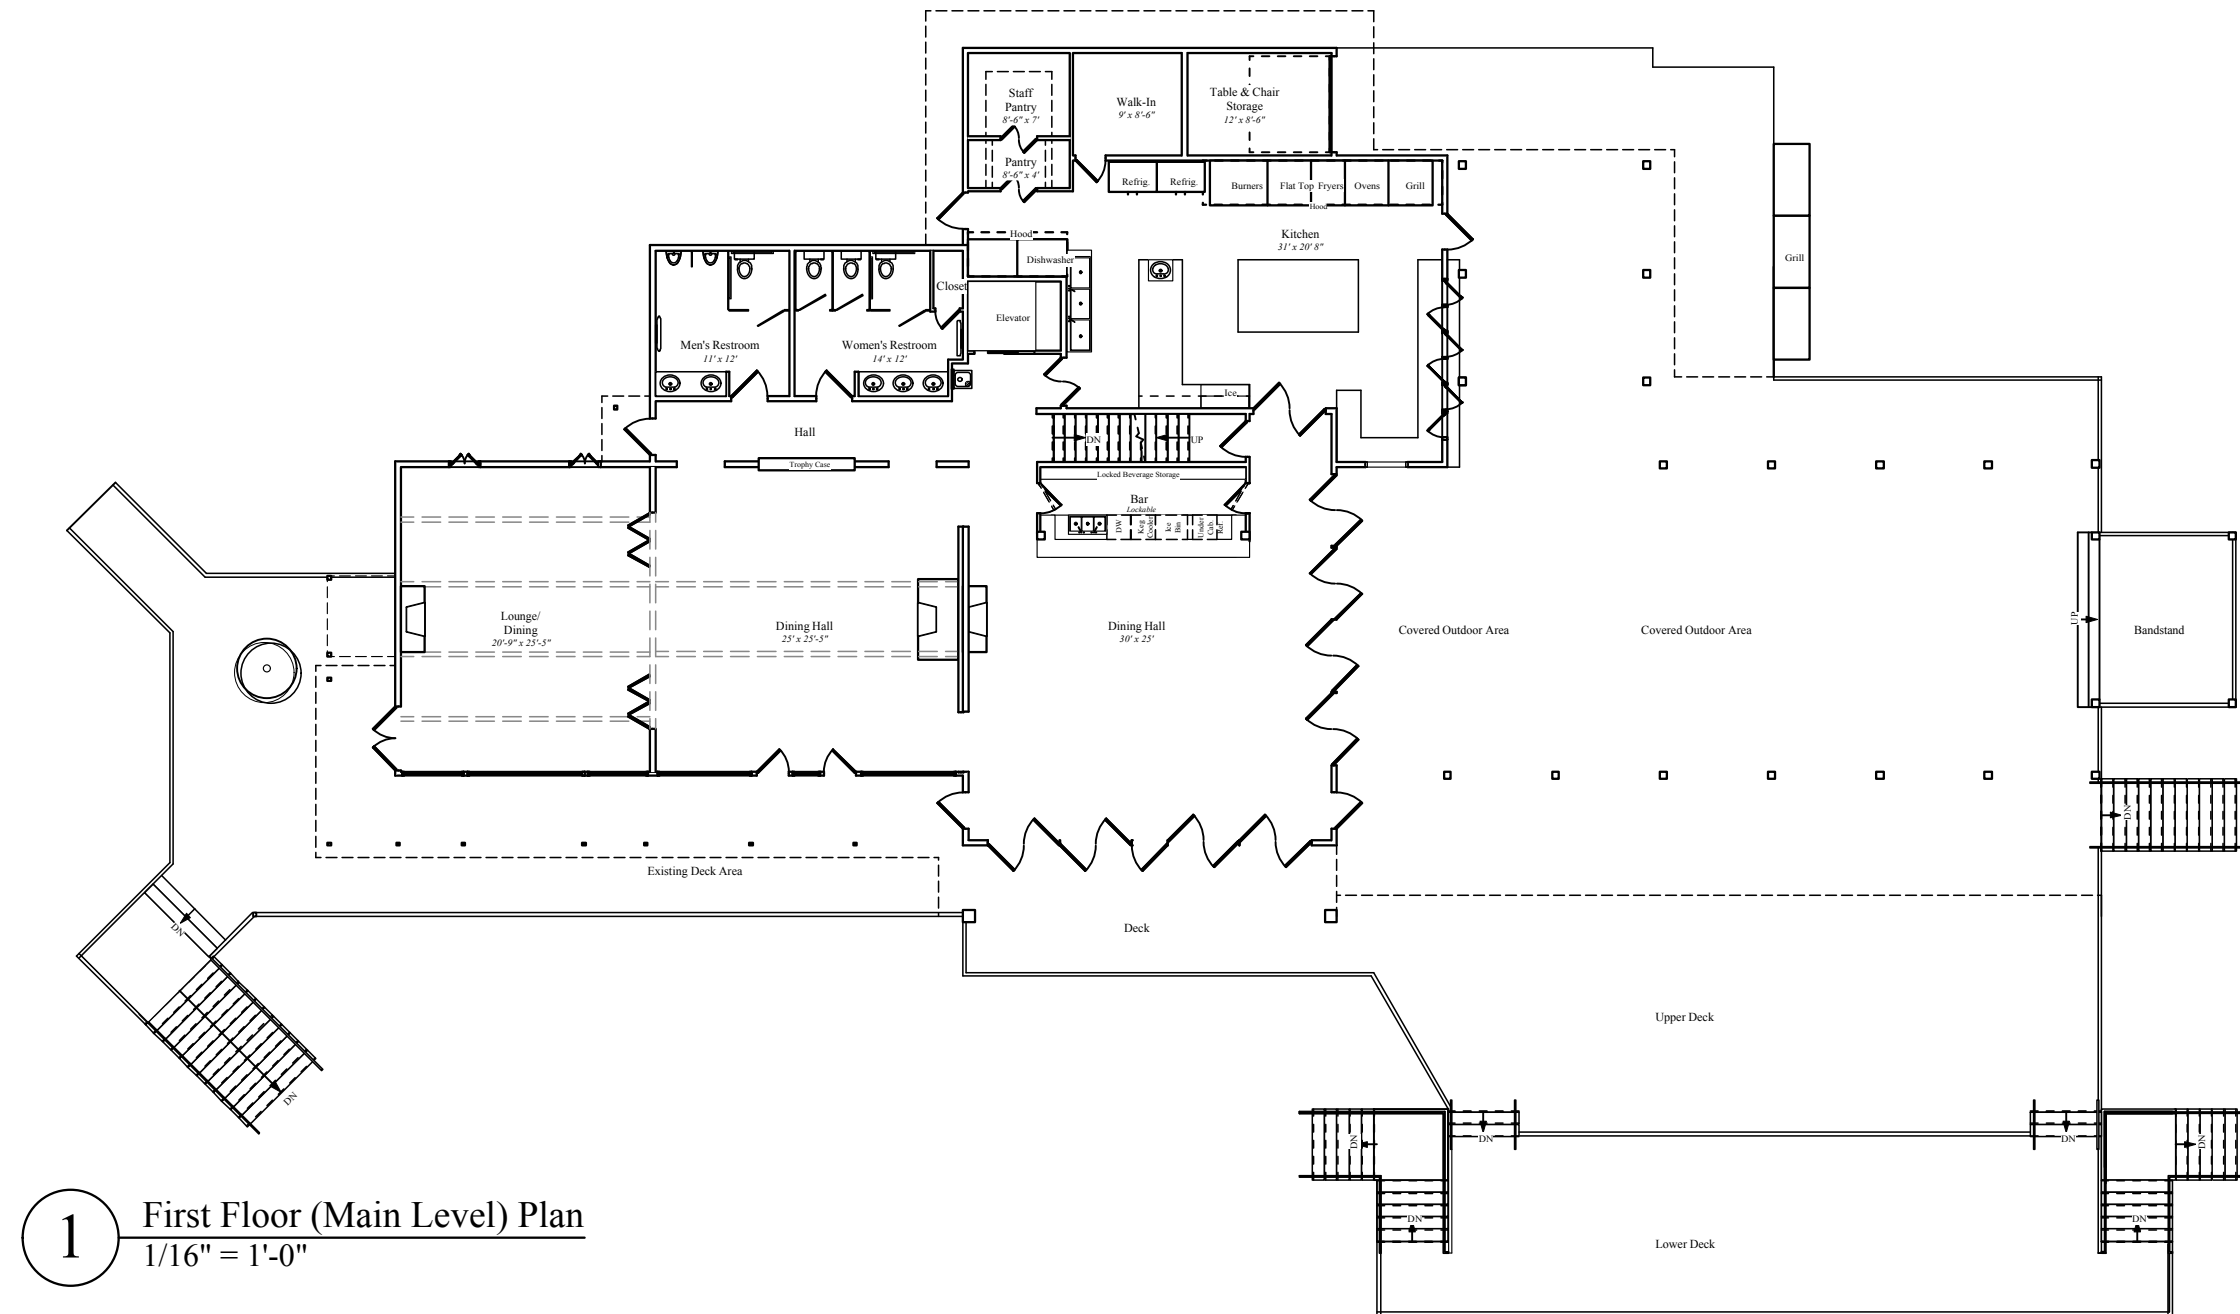


1 First Floor (Main Level) Plan  
1/16" = 1'-0"

# Deep Creek Yacht Club at Turkey Neck



*Proposed Club House Addition  
& Renovation Drawings*

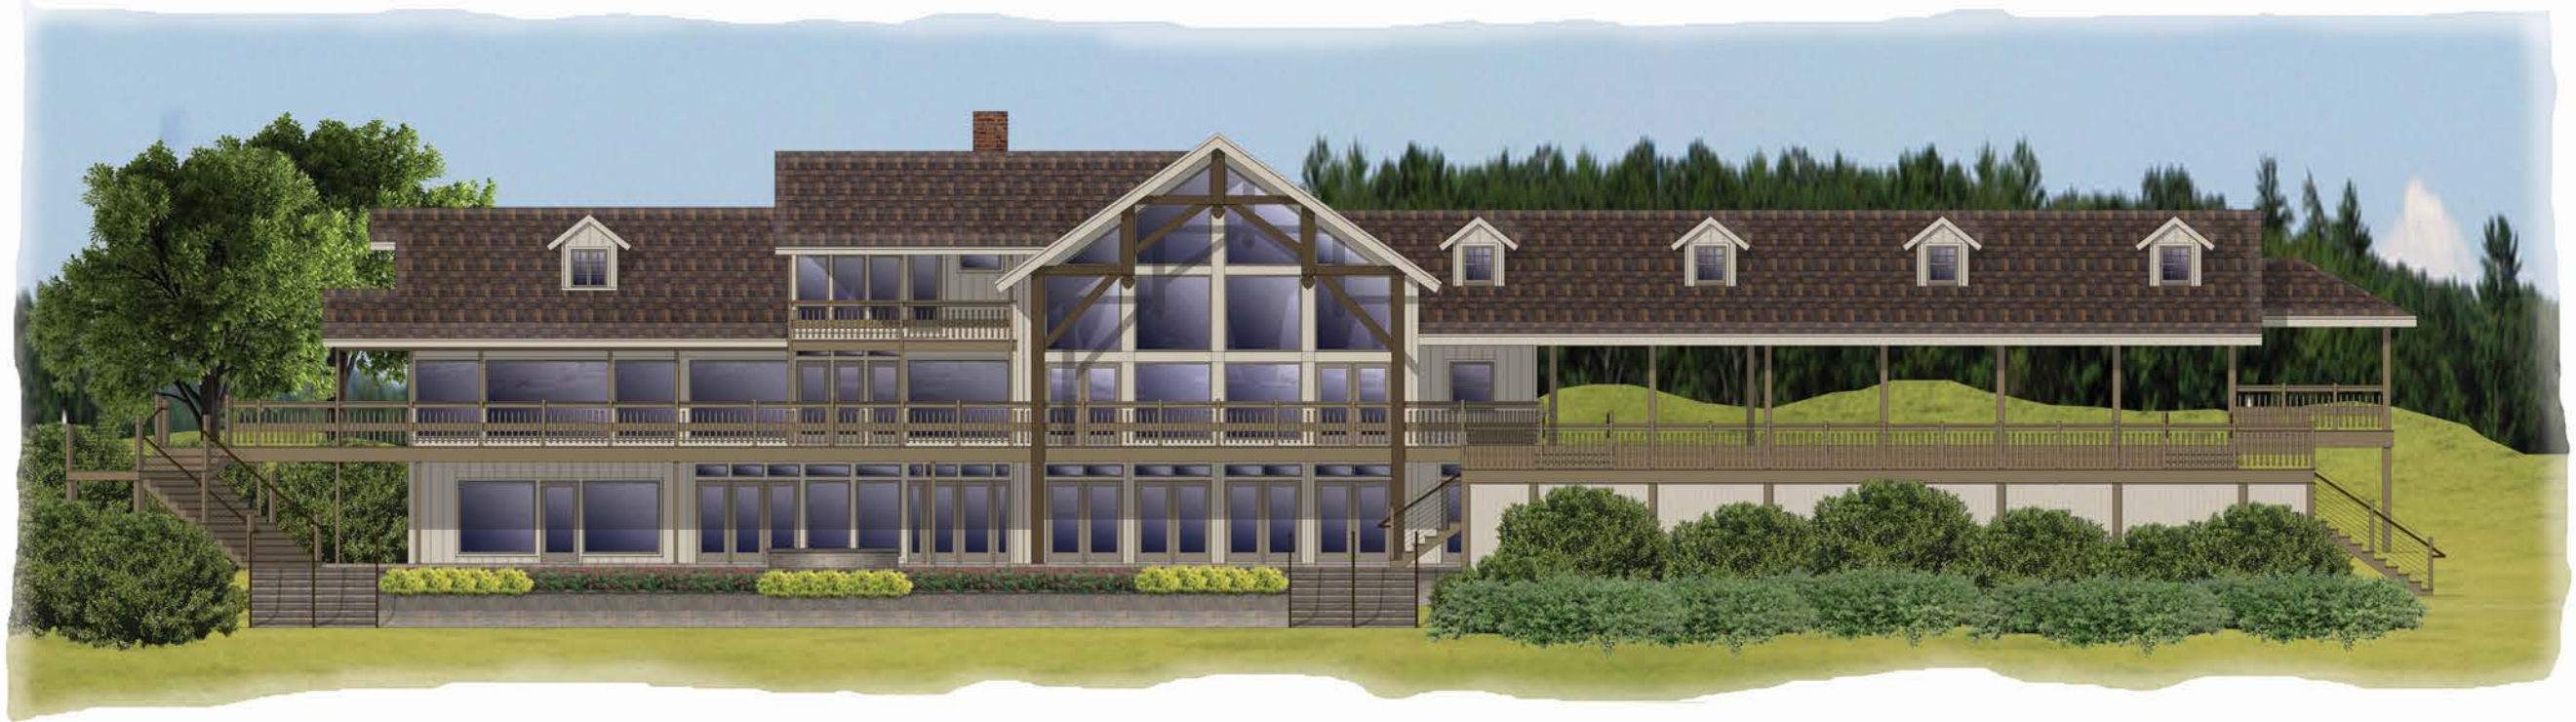

1 Lake Elevation  
Not to Scale



2 Entry Elevation  
Not to Scale